


RENDERED PLAN

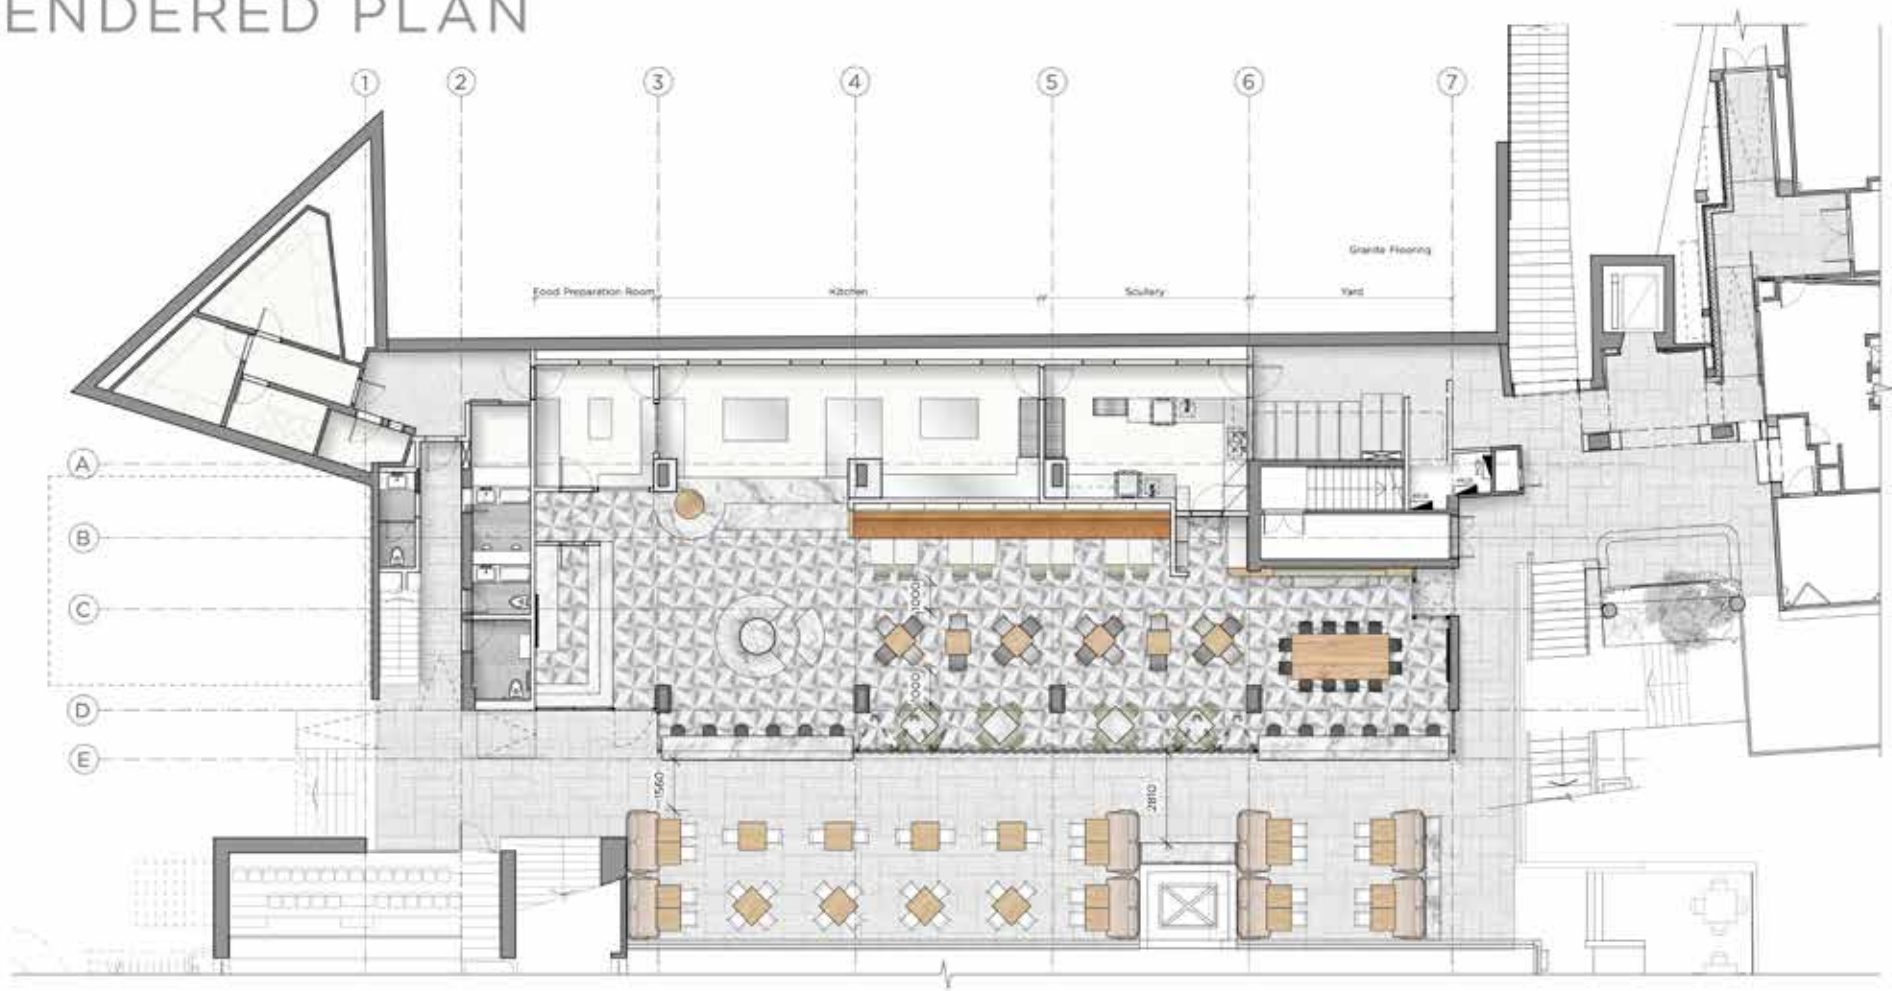

| SEAT CAPACITY | Existing | New |
|---------------|----------|-----|
| Indoor | 42 | 76 |
| Outdoor | 72 | 60 |
| TOTAL | 114 | 136 |

FACADE ELEVATION




Indoor, outdoor space




Simple glazing with black frame



KEY PLAN

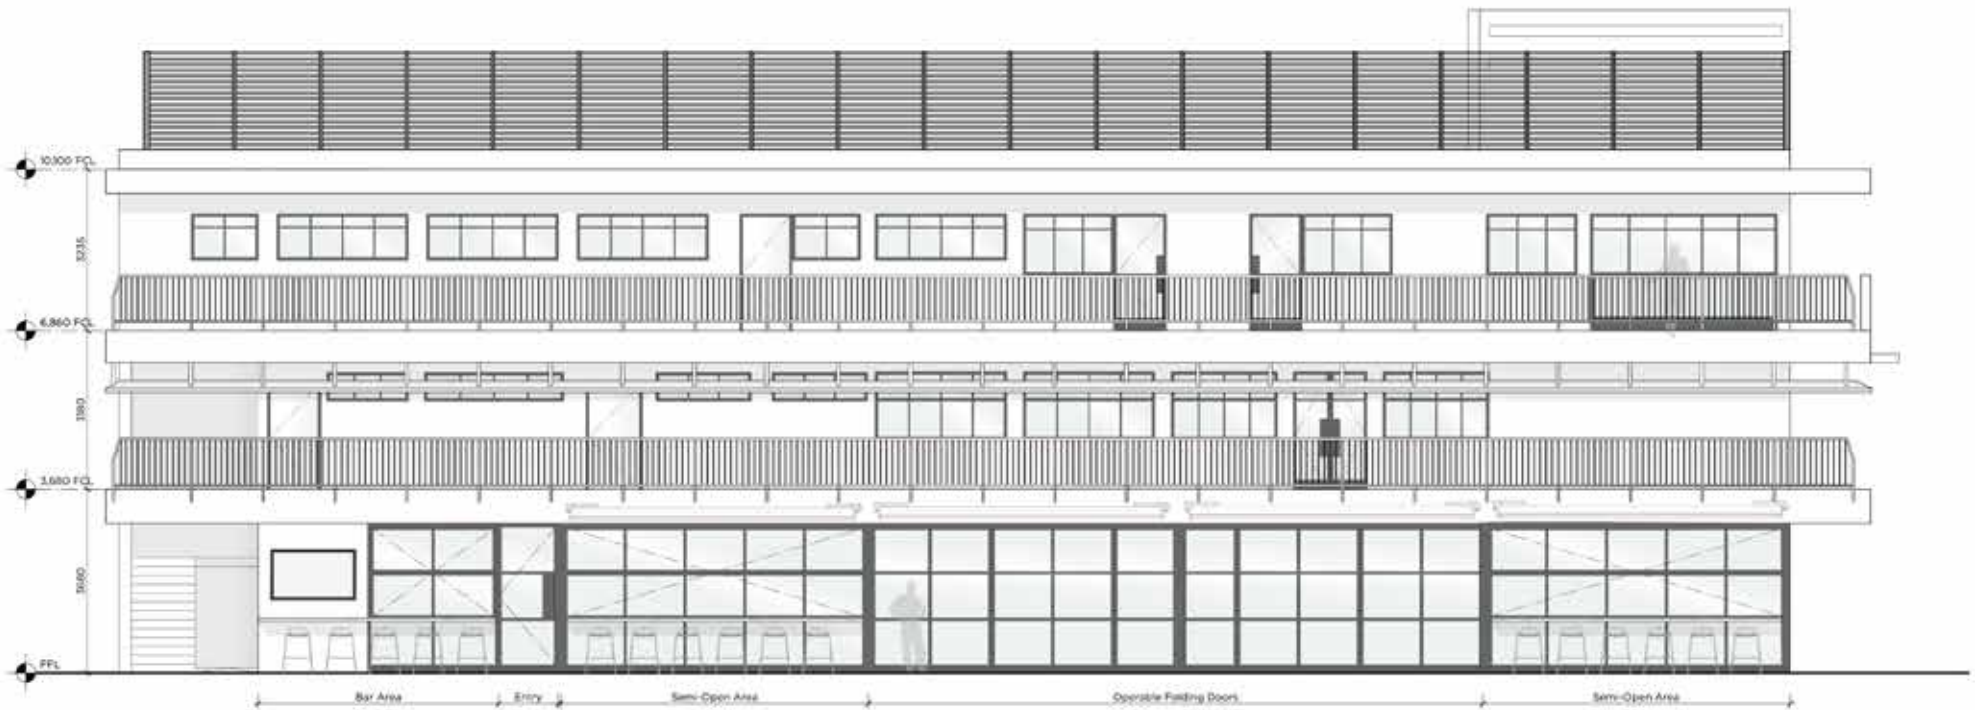

SECTION

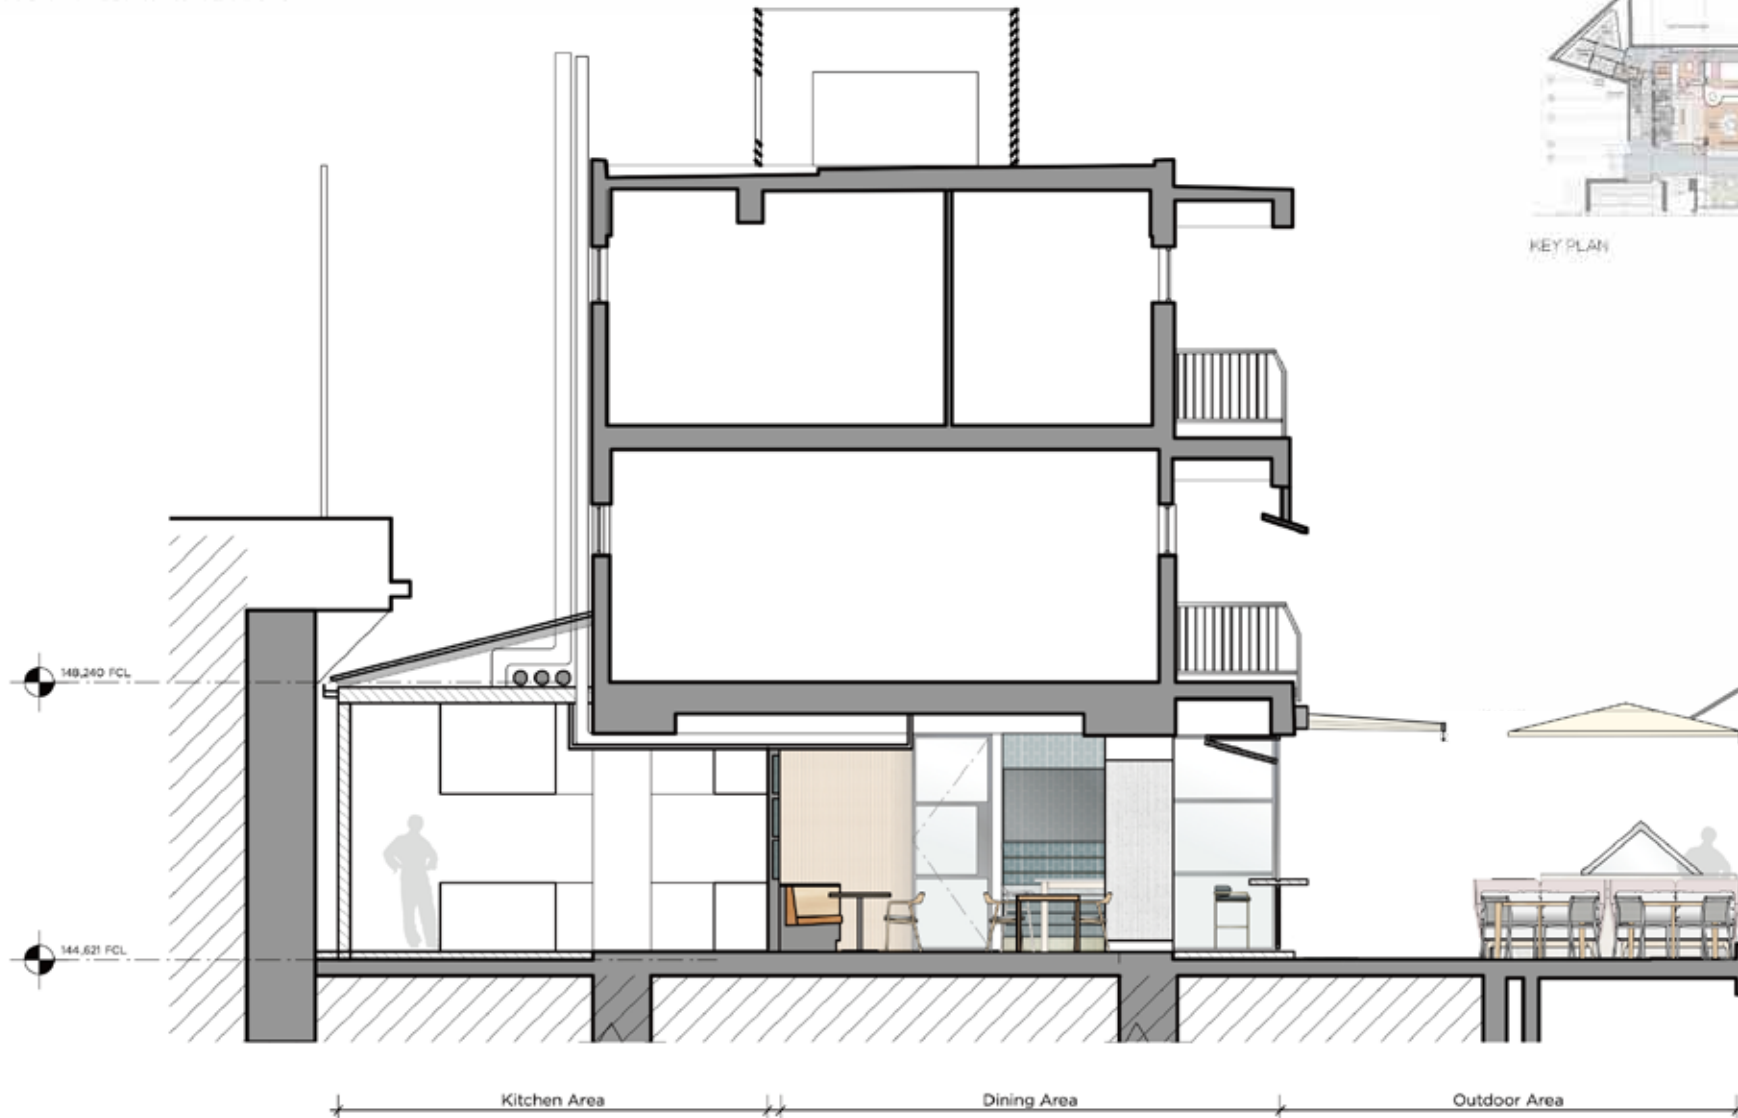

- ① New steel shade structure
- ② Ceiling fans
- ③ Heat strips
- ④ Lighting
- ⑤ New plant installation in louvred enclosure

COMMUNAL AREA



FEATURE WALL



A SENSE OF PLACE



SIMPLE

